


DATUM NOTES

- A. FOR GENERAL STRUCTURAL NOTES & TYPICAL DETAILS, REFER TO SHEET S1.x
- B. ELEVATIONS INDICATED ON THIS DRAWING ARE REFERENCES TO AN ASSUMED DATUM TAKEN AS 0'-0" AT THE TOP OF THE 1ST FLR. ALL FLOOR FINISHES ARE ASSUMED TO BE 3/4" THICK. COORDINATE WITH ACTUAL FLOOR FINISH AND ADJUST SUB FLOOR ELEVATIONS ACCORDINGLY.
- C. DESIGNED UNDER PROVISIONS OF SECTION R404 IRC 2018


FIELD VERIFY. CONTRACTOR TO VERIFY FINISHED GRADE AND GARAGE FOUNDATION WALL HEIGHTS TO ALLOW FOR REQ'D DEPTH AT FOOTING STEPS.

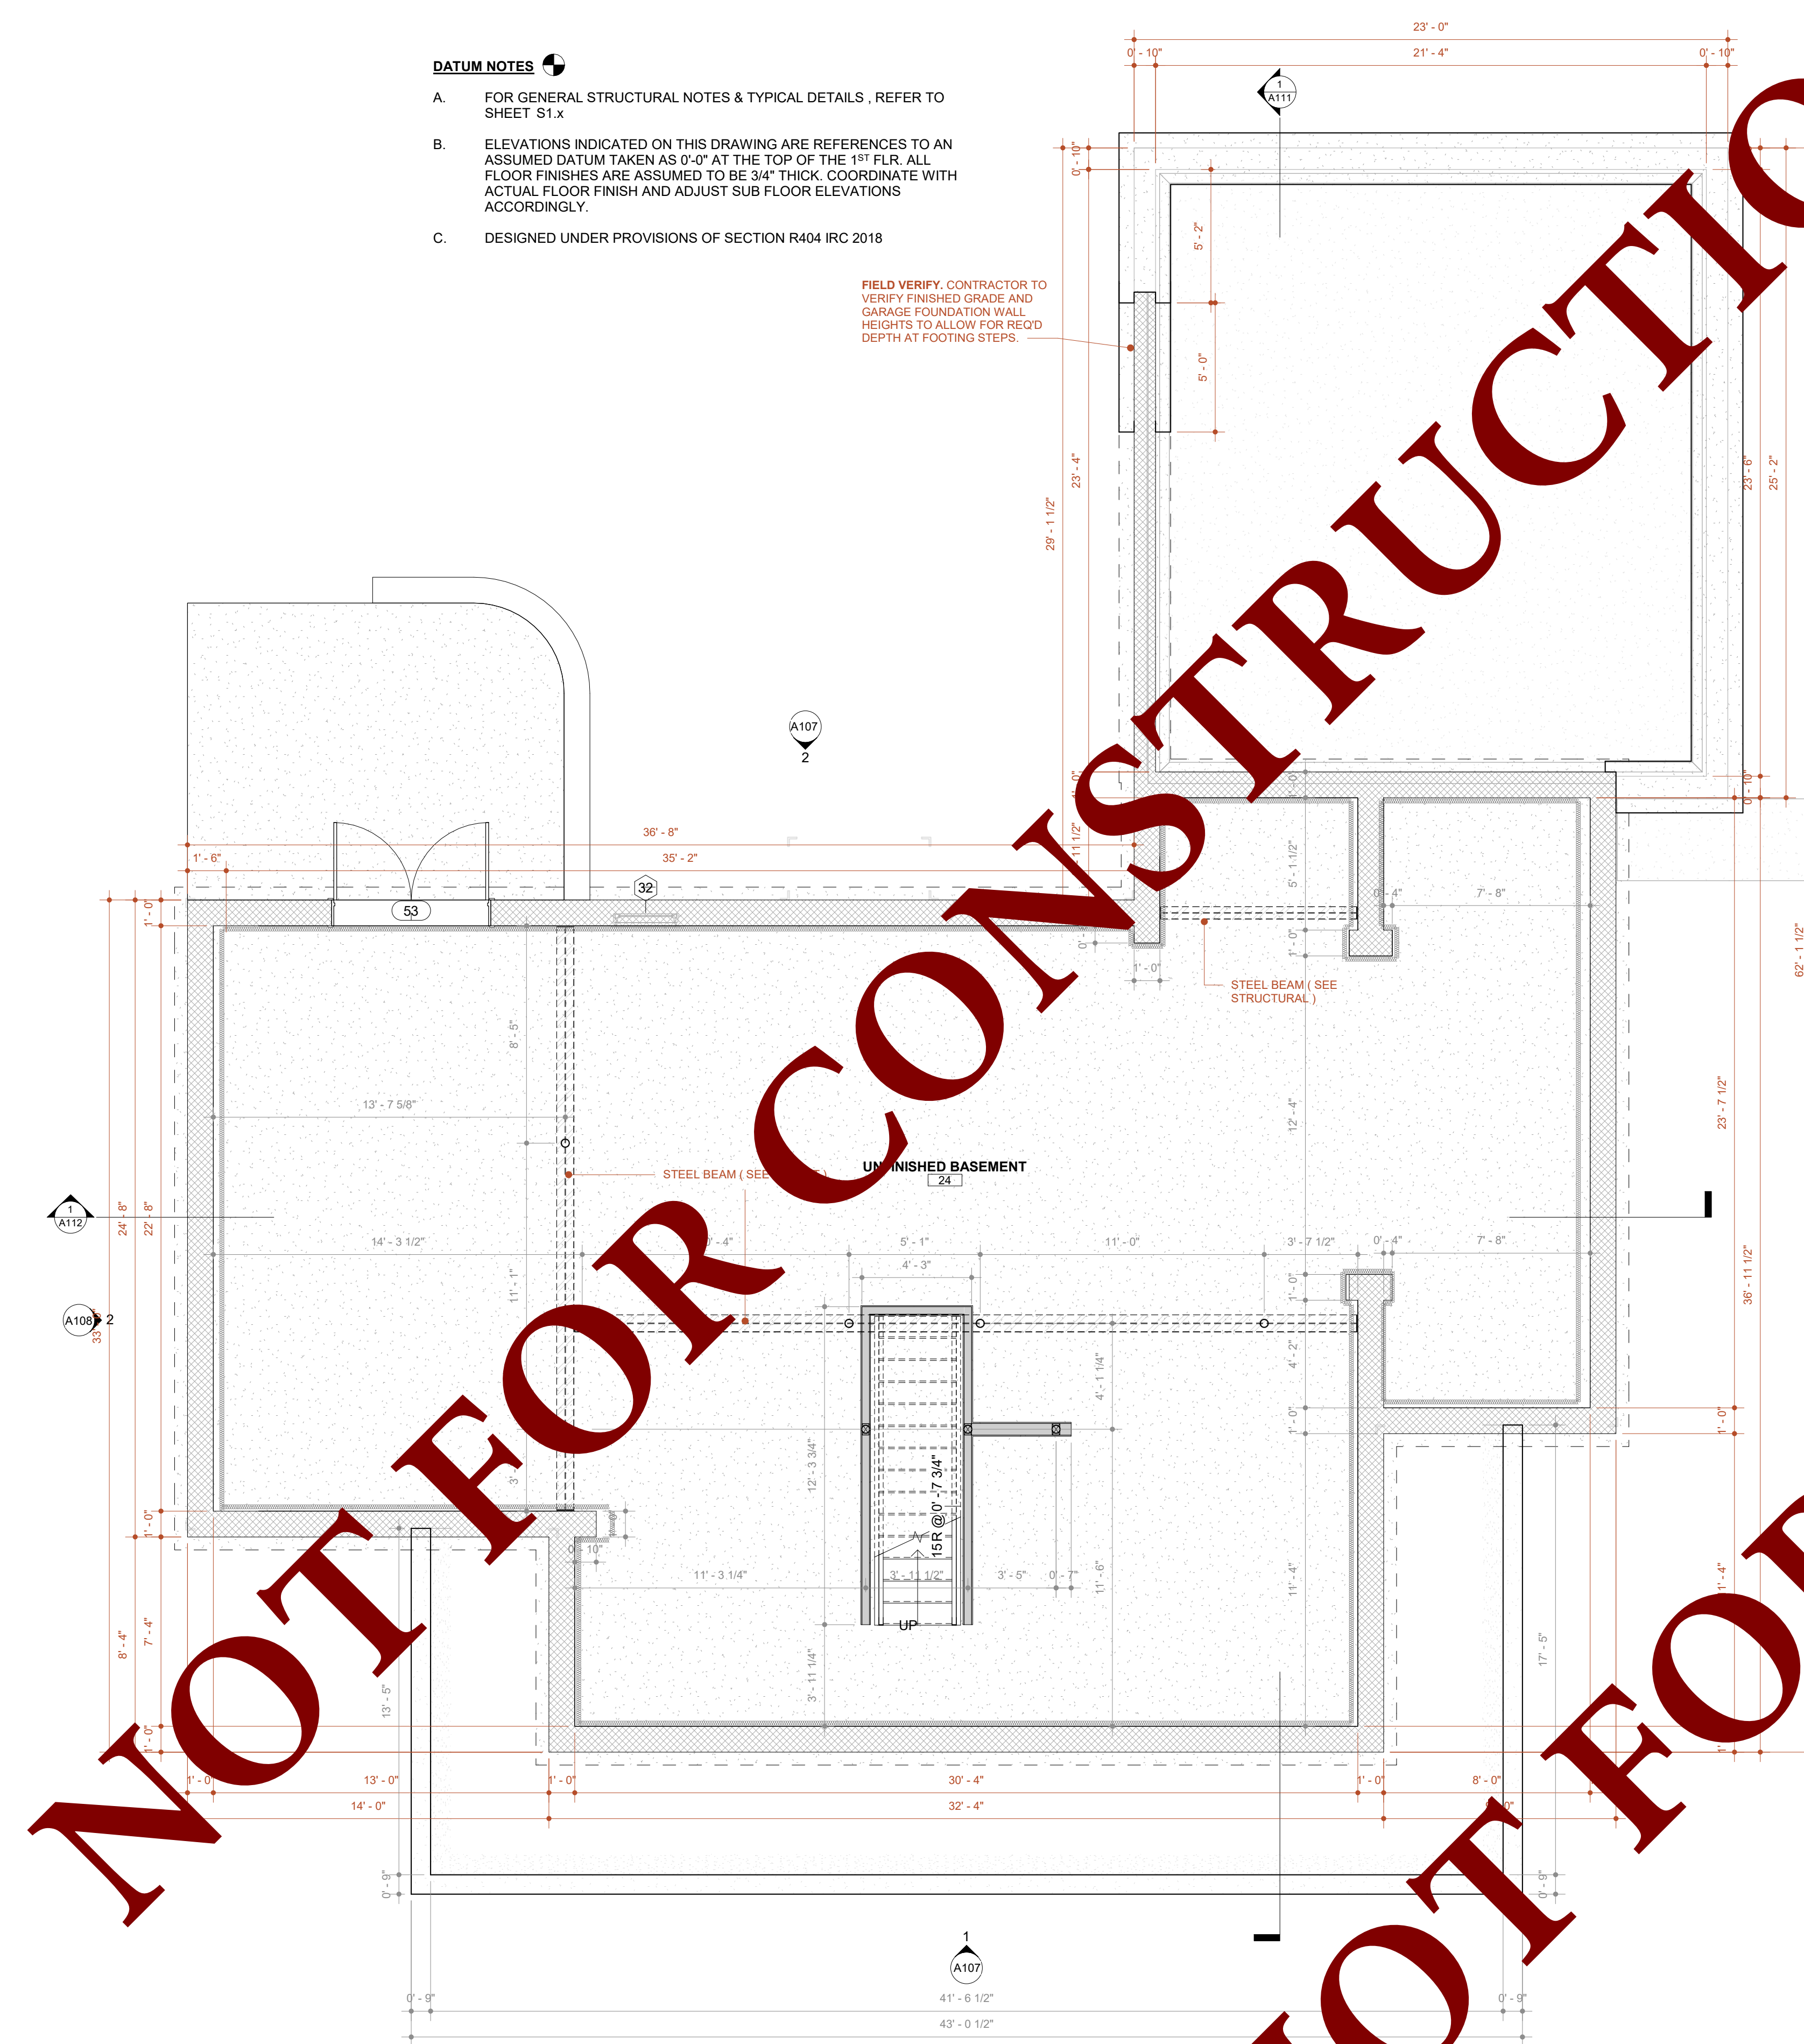

1 BASEMENT PLAN (UNFINISHED)
A104 Scale: 1/4" = 1'-0"

1 A108

2 MODEL VIEW 2
A104 Scale:

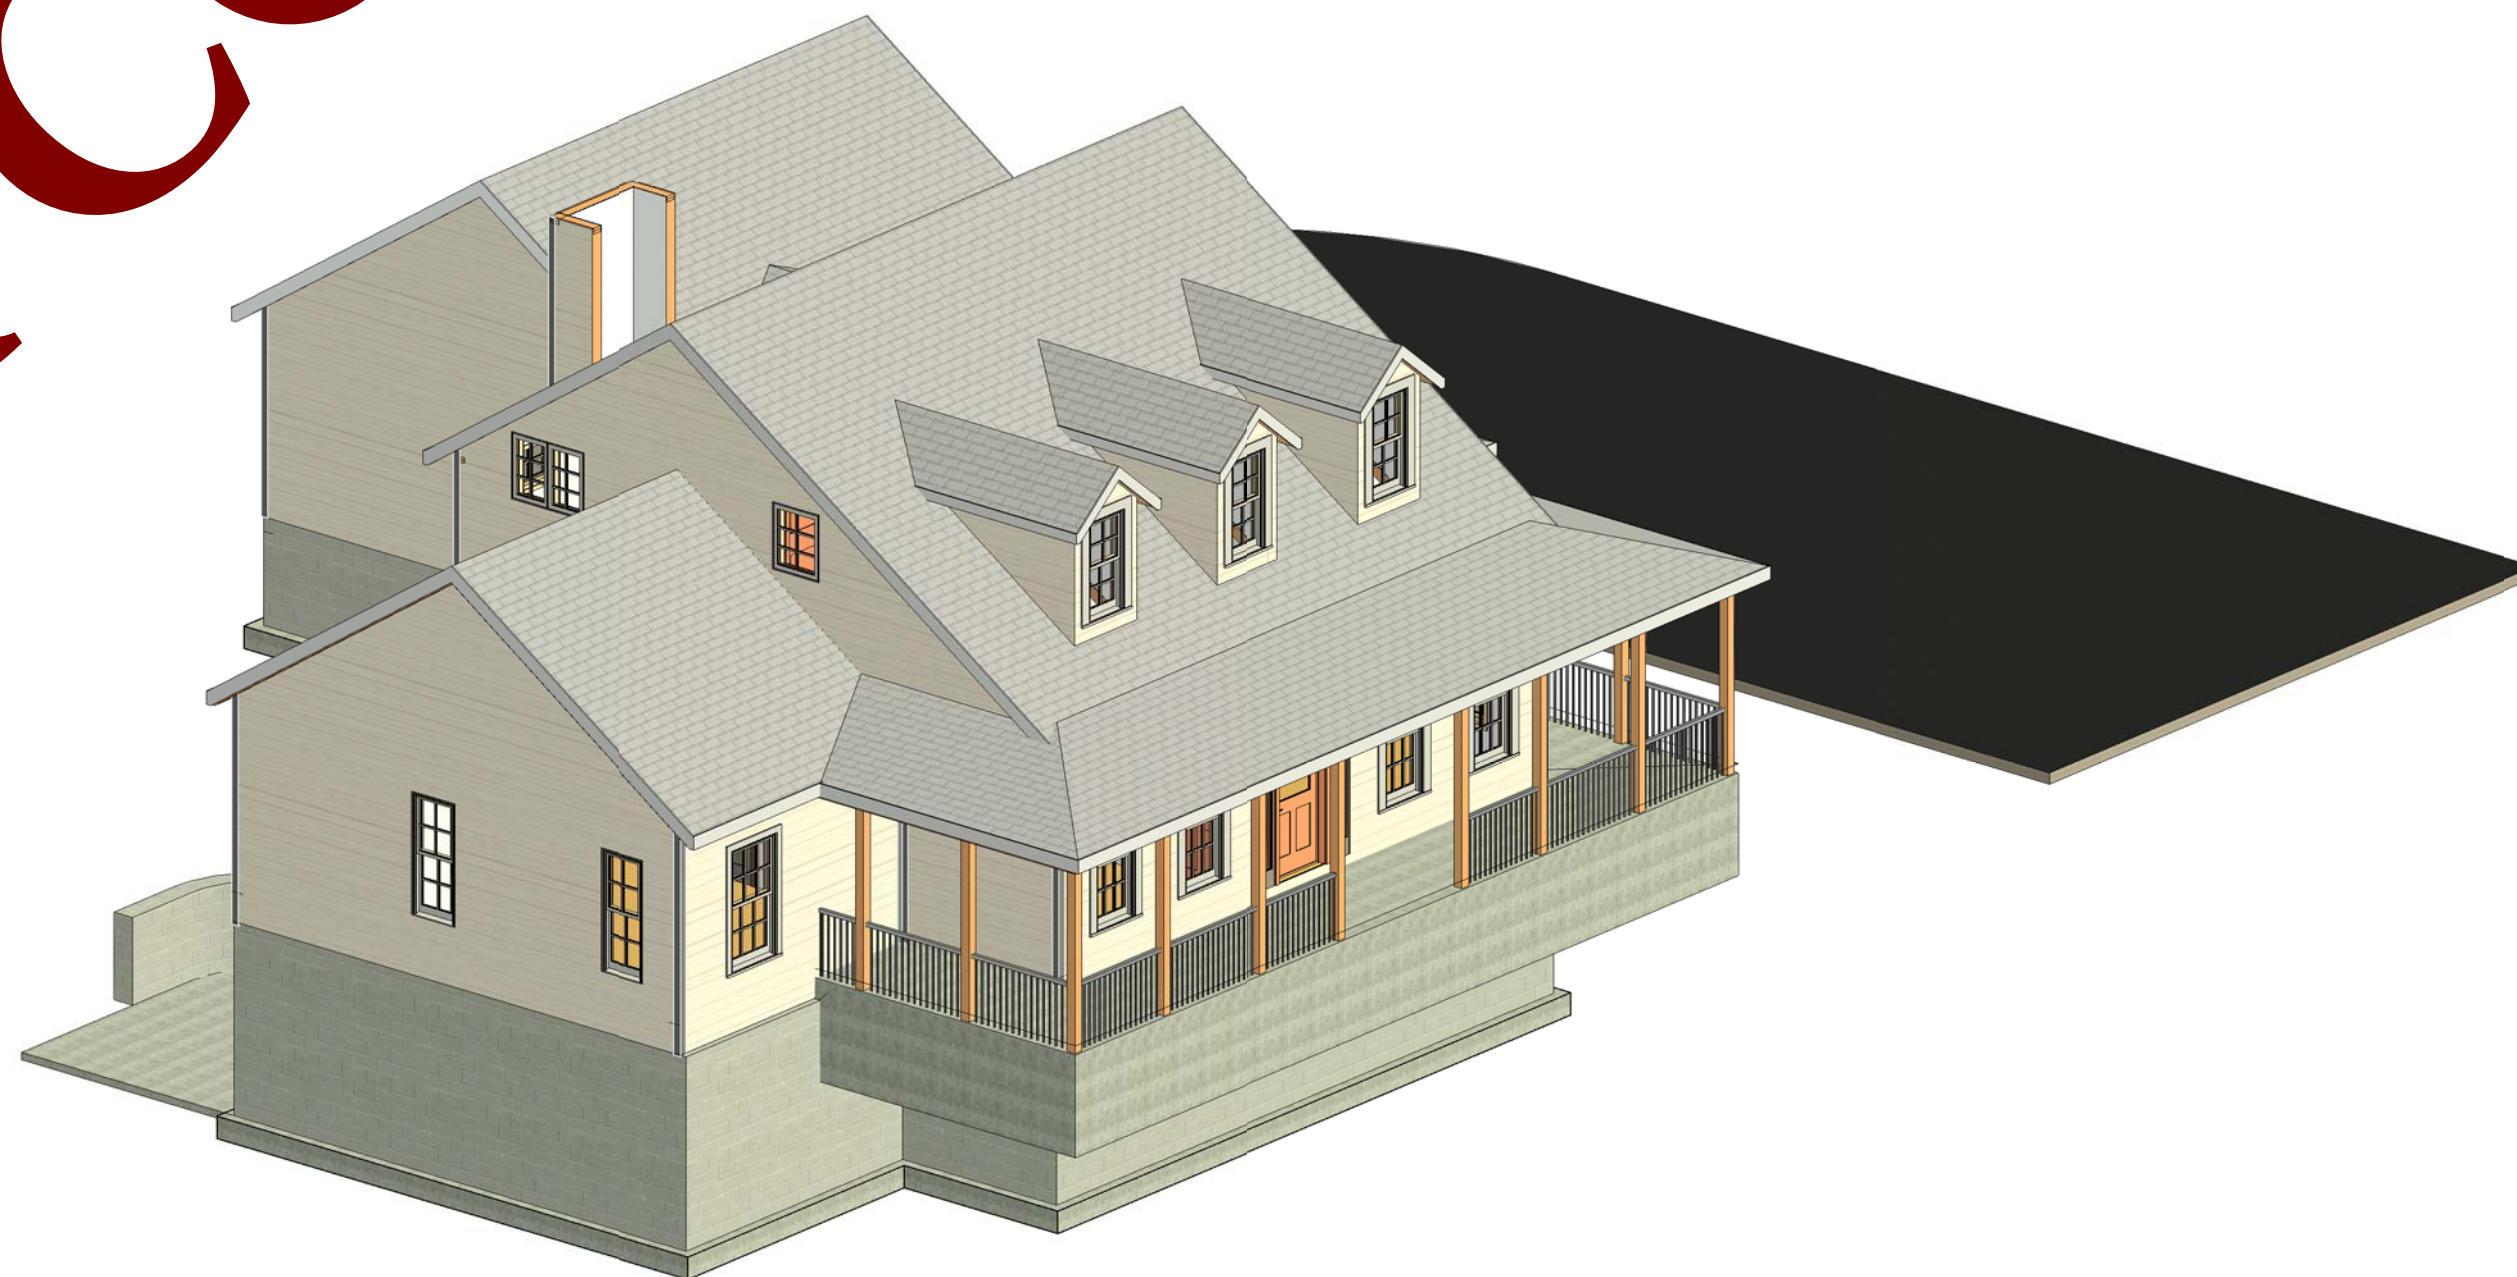

3 MODEL VIEW
A104 Scale:



DATE CREATED: 6/5/2021 12:34:45 PM

DRAWN BY: Author


CLIENT NAME:

CONTR CONTACT:

CONTRACTING CO.

CONTR PHONE:

CONTR EMAIL:

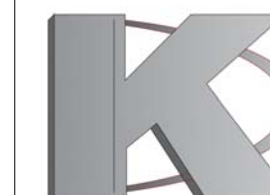

DRAWING #:

A104

Kapital Drafting L.C.

4130 Home Dale Road
Sykesville, MD 21784

PHONE: +1(410)974-4946

EMAIL: SALES@KAPITALLDRAFTING.COM

DRAWING NAME:

FOUNDATION
PLAN

WESTMINSTER, MD 21784


NOTE: WALL THICKNESS INCLUDES 5/8" OF CLADDING

3 2ND FLR. FF
A105 Scale: 1/4" = 1'-0"


2 WALL HGT @ KITCHEN
A105 Scale: 3/4" = 1'-0"



1 FRONT ELEVATION
A107

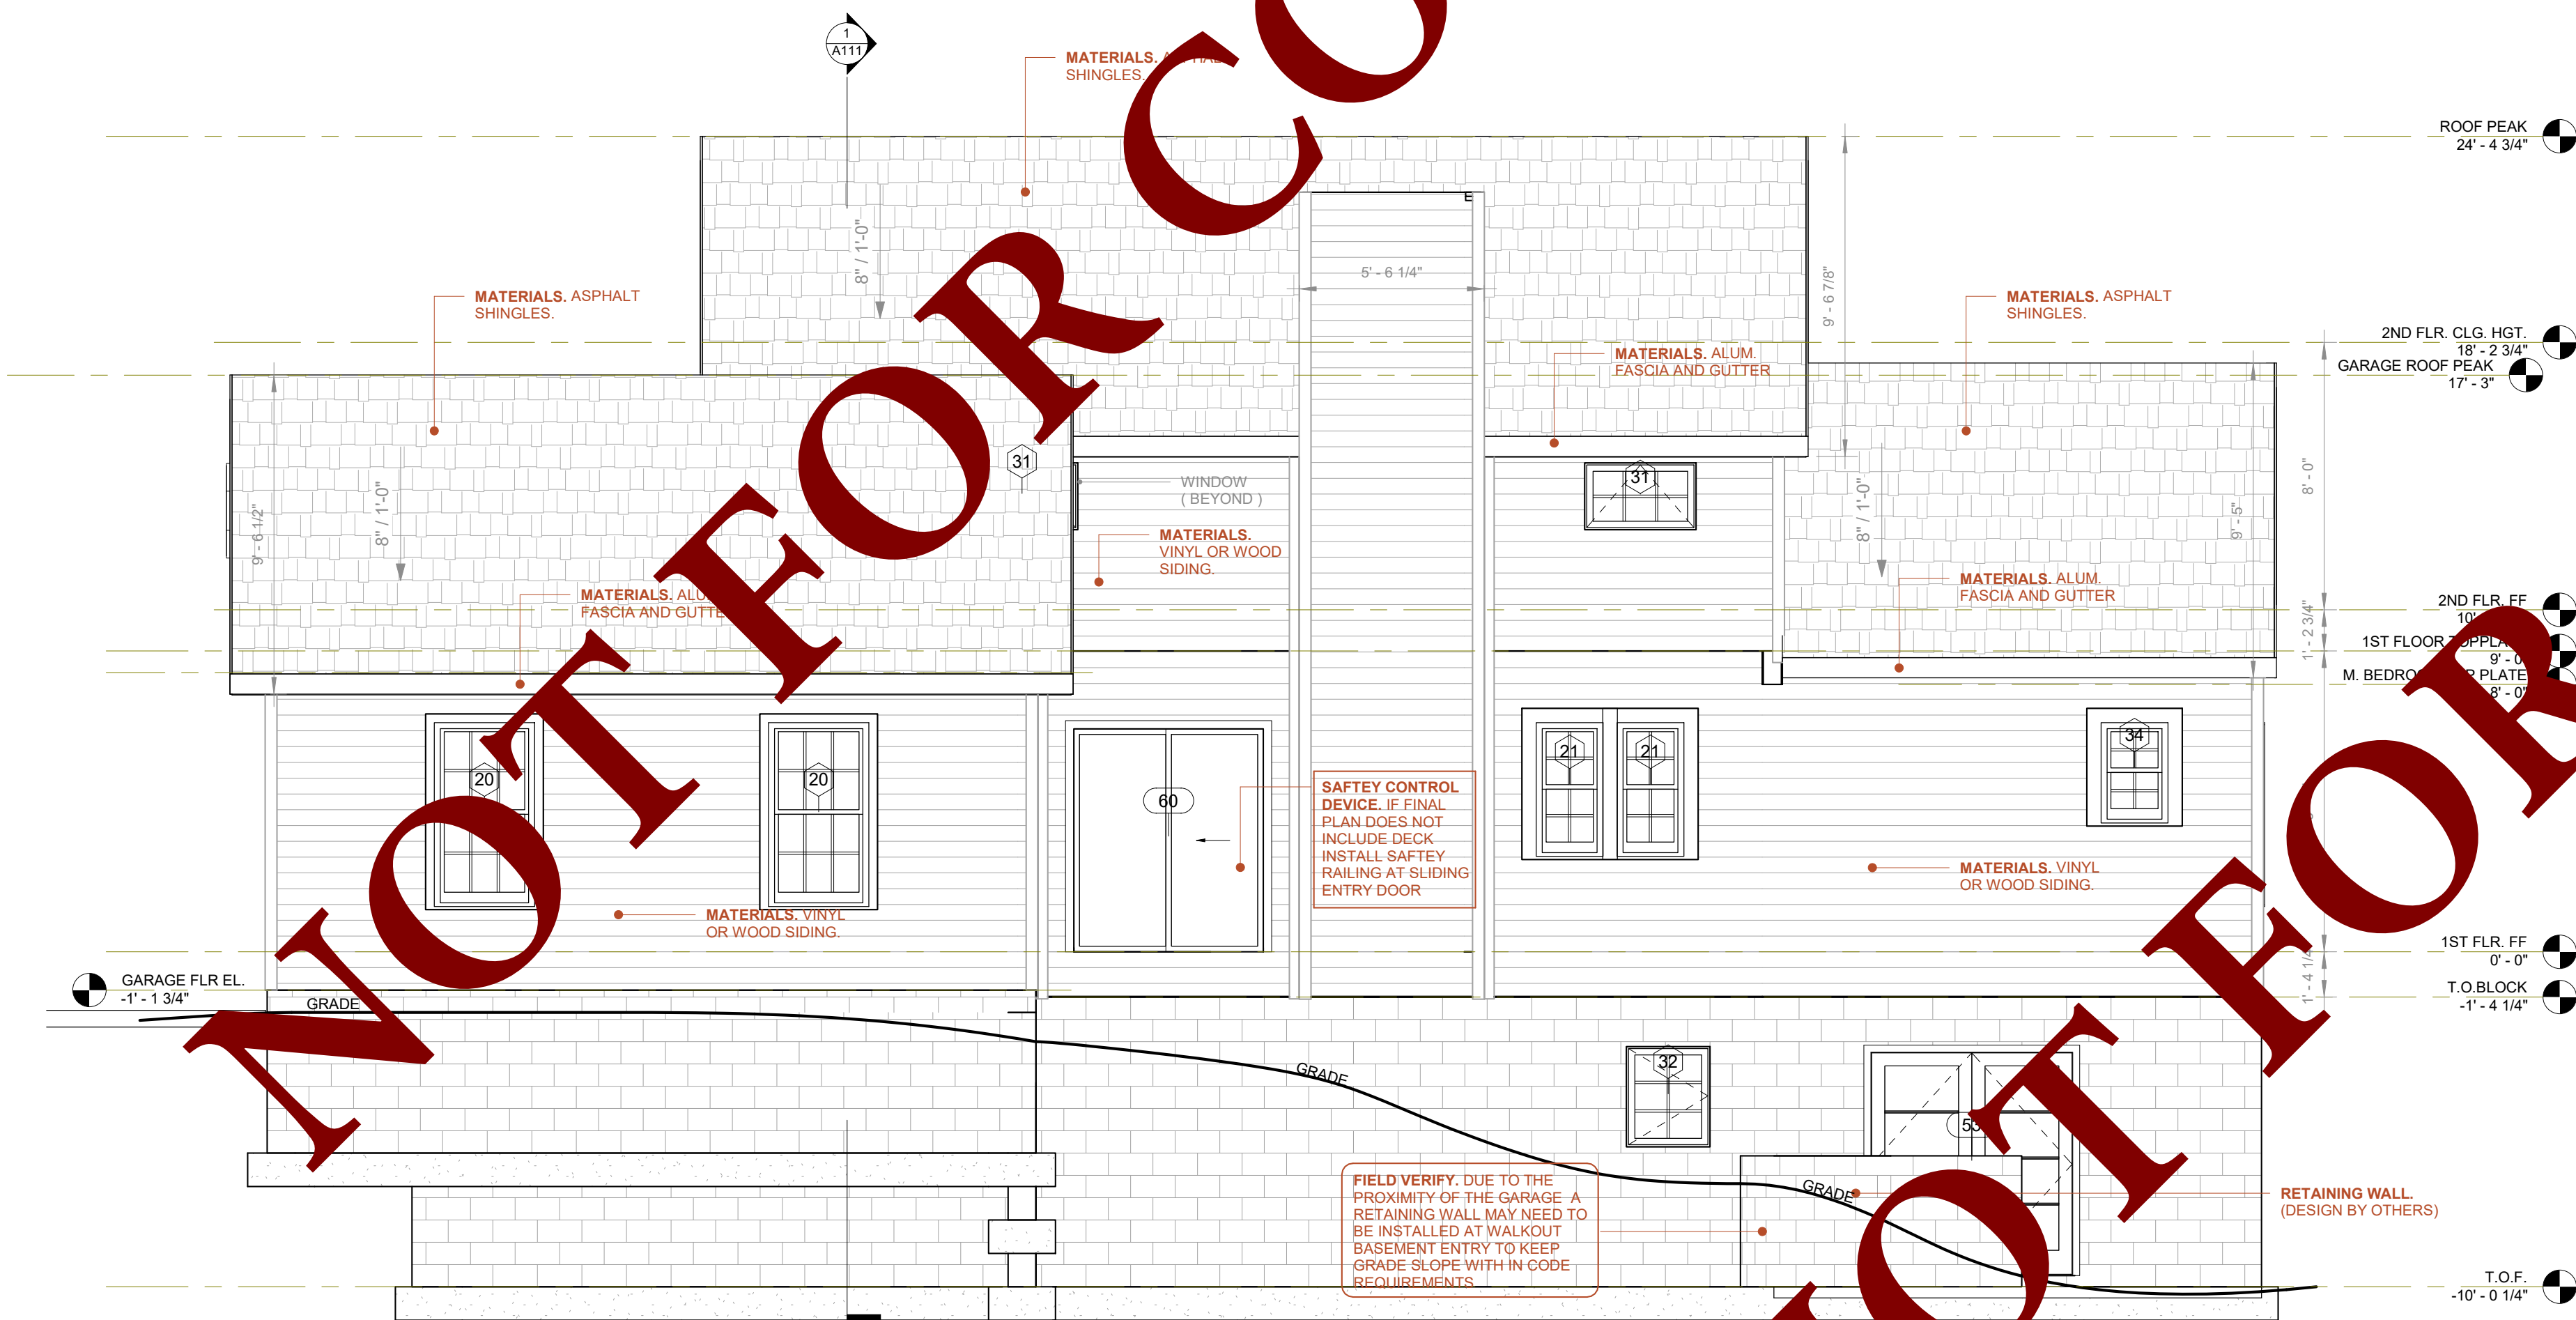


2 REAR ELEVATION
A107

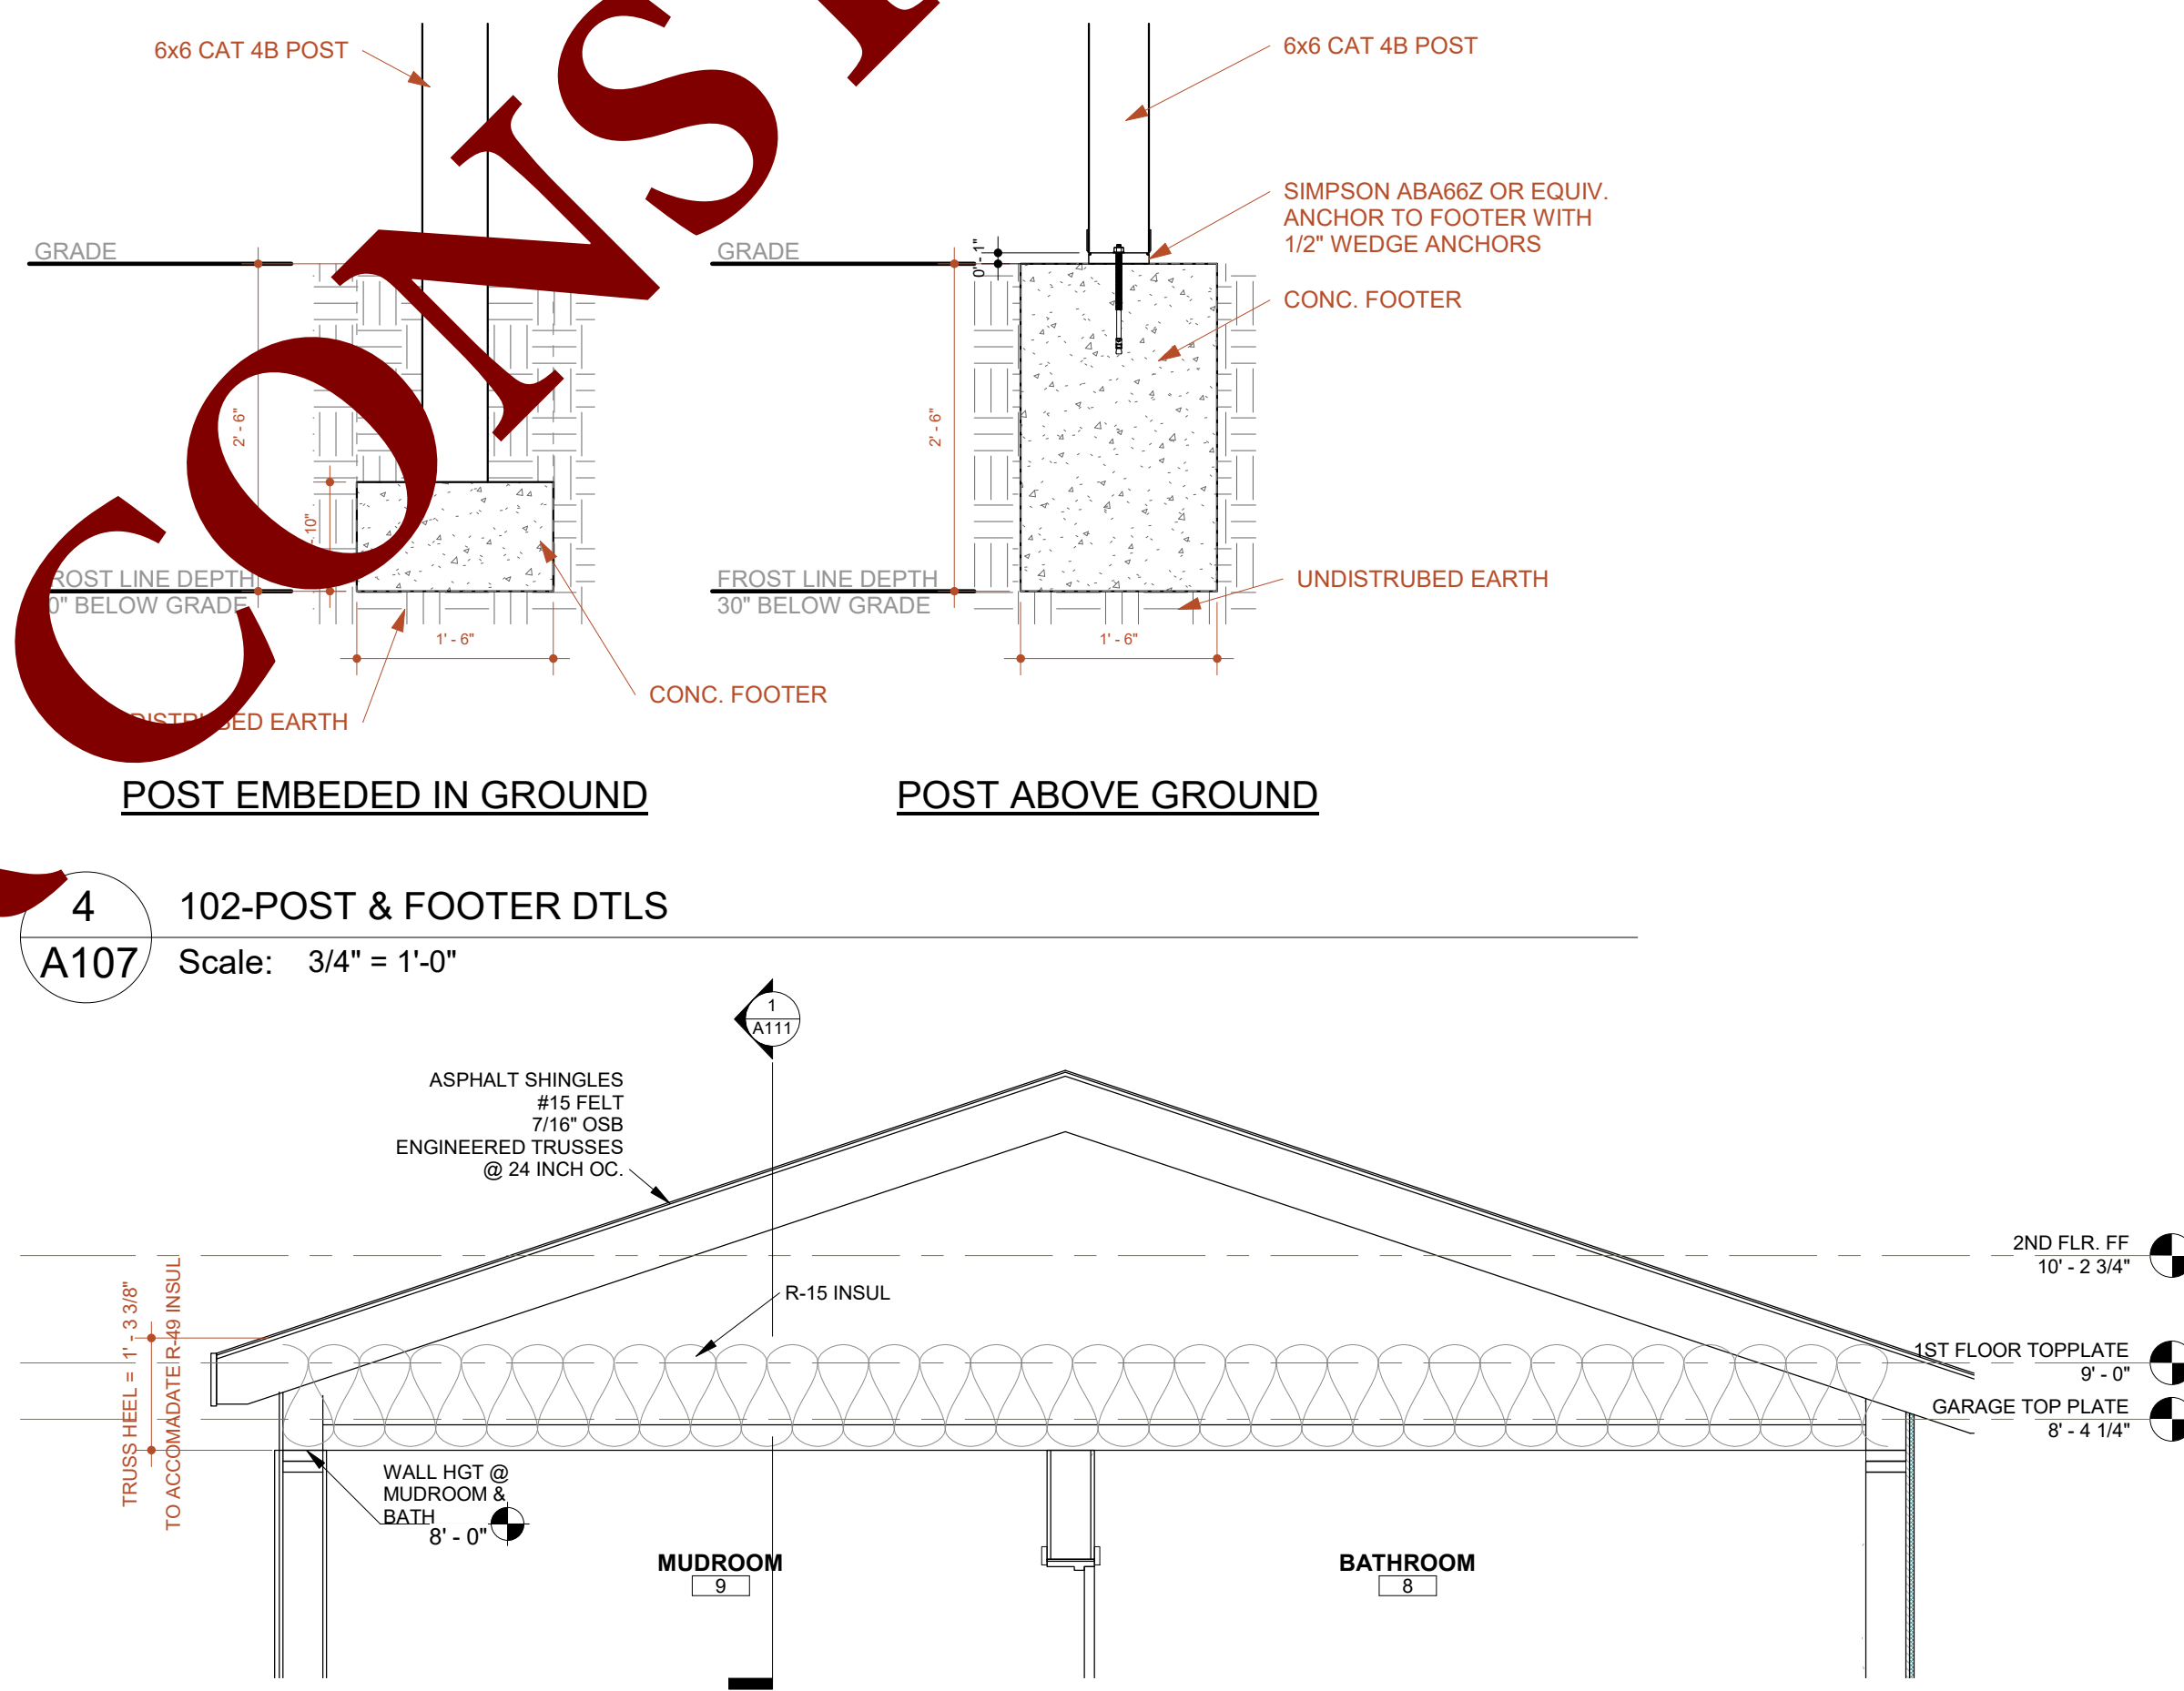


3 WALL HGT @ MUDROOM
A107

DRAWING NAME:	ELEVATIONS			
	WESTMINSTER, MD 21784			
DRAWING #:	A107			
	KAPITAL DRAFTING L.C.			
DATE CREATED:	6/5/2021 12:34:47 PM			
	Author			
DRAWN BY:	Author			
	Author			
CLIENT NAME:	KAPITAL DRAFTING L.C.			
	KAPITAL DRAFTING L.C.			
CONTR. CONTACT:	KAPITAL DRAFTING L.C.			
	KAPITAL DRAFTING L.C.			
CONTR. PHONE:	KAPITAL DRAFTING L.C.			
	KAPITAL DRAFTING L.C.			
CONTR. EMAIL:	KAPITAL DRAFTING L.C.			
	KAPITAL DRAFTING L.C.			

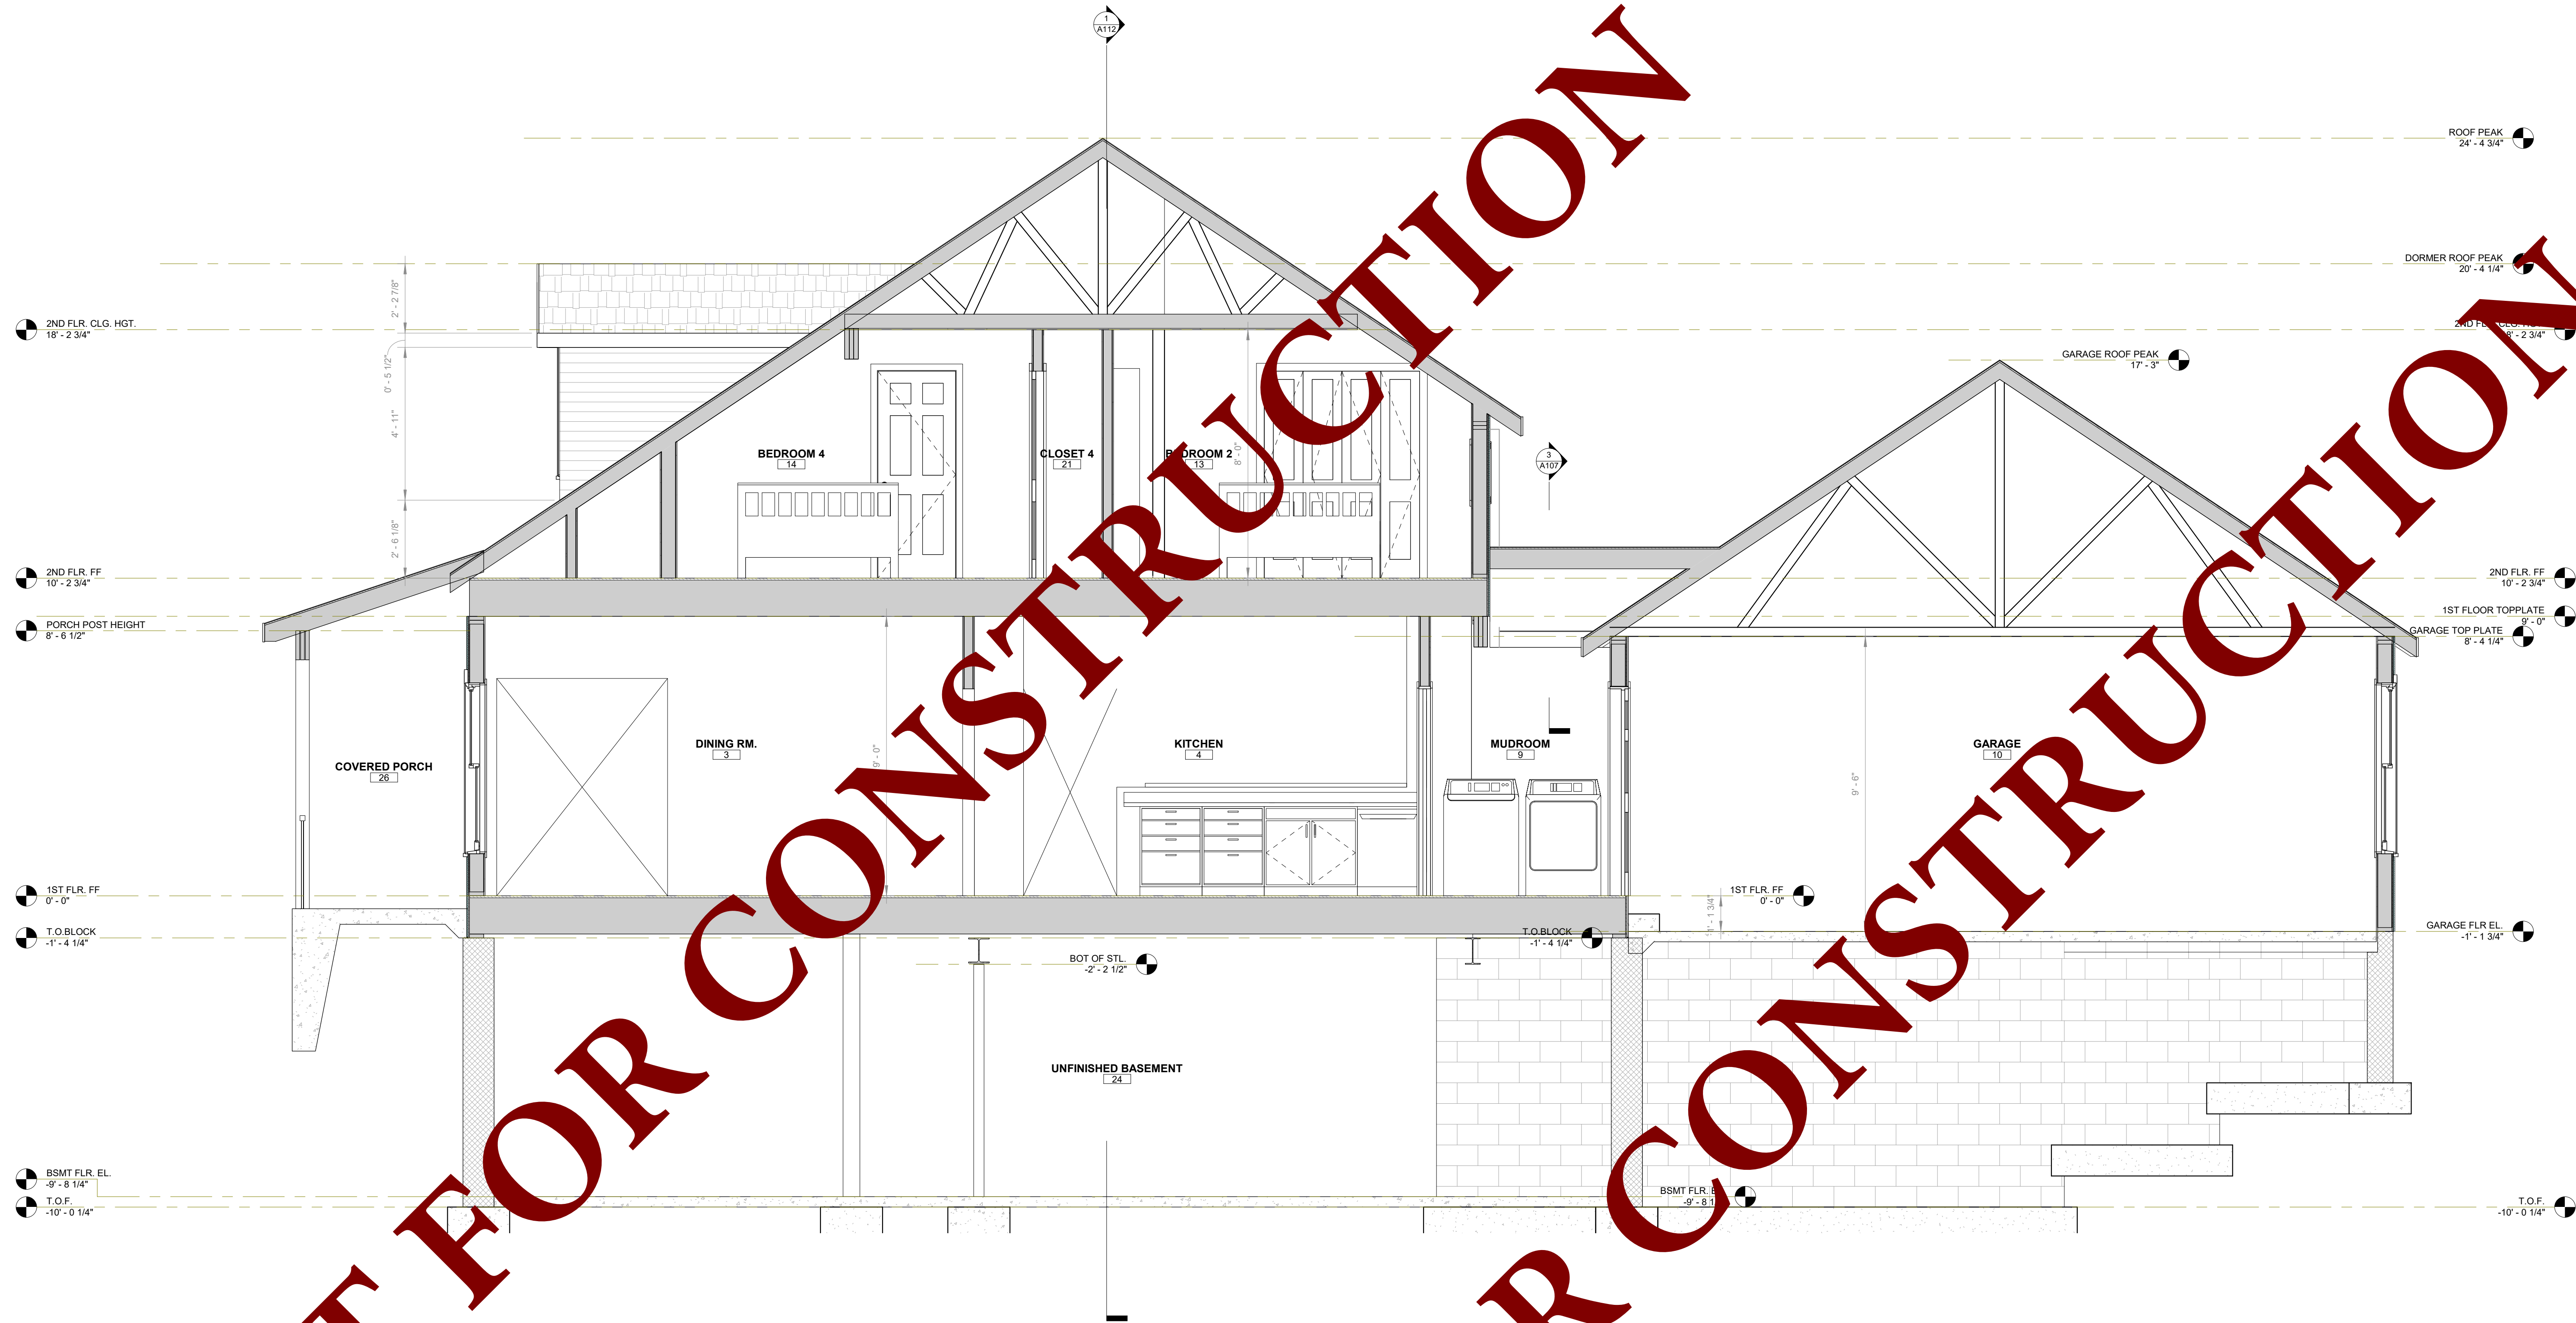

1 ARCH SECTION
A111 Scale: 3/8" = 1'-0"

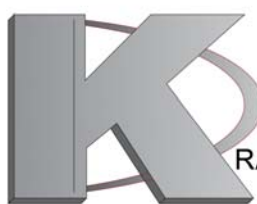DRAWING #:	A111	 RAFTING L.C.	DATE CREATED: 6/5/2021 12:34:50 PM	DRAWN BY: Author	CLIENT NAME:	CONTR. CONTACT:	CONTRACTING CO.	CONTR. PHONE:	CONTR. EMAIL:	DRAWING NAME:	ARCH SECTION
											WESTMINSTER, MD 21784

Kapital Drafting L.C.
4130 Home Dale Road
Sykesville, MD 21784
PHONE: +1(410)974-4946
EMAIL: SALES@KAPITALDRAFTING.COM